


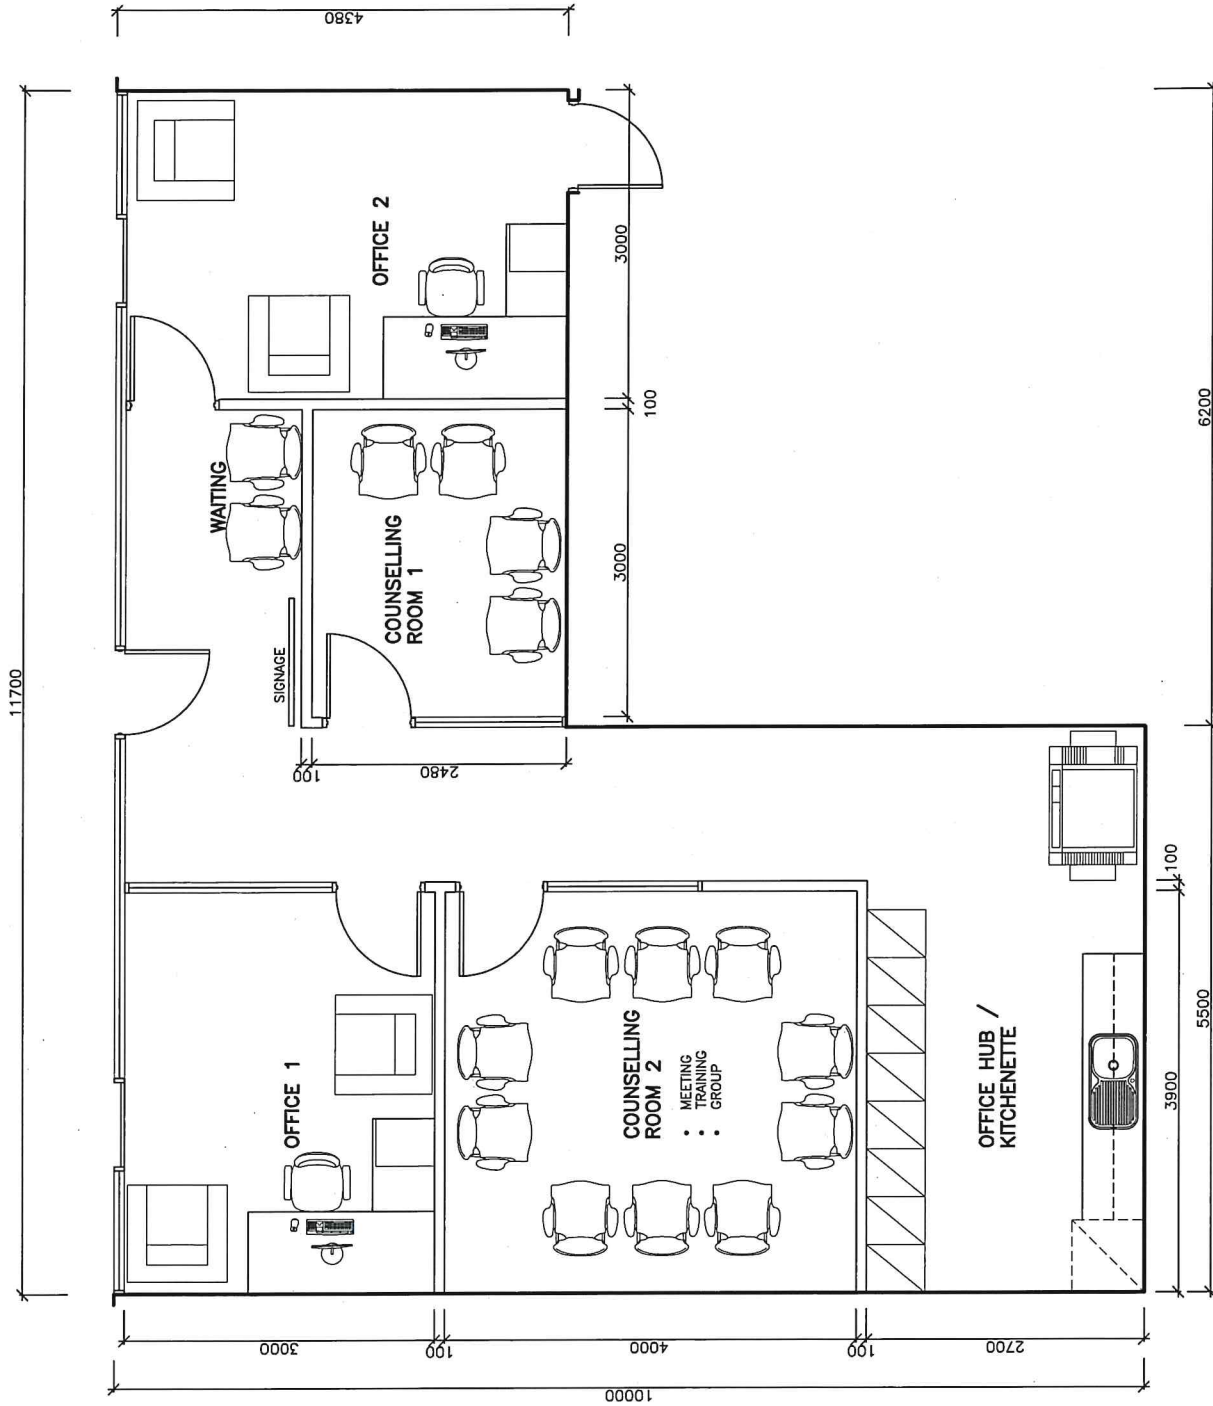

A3 ORIGINAL SIZE

 296a Lyons Rd, Russell Lea NSW 2046 T: (02) 9810 5683 M: 0411 531 273 ABN: 86 738 976 625 Architect #7465 www.derekraithby.com.au						Client St Vincent de Paul Society NSW C/- DEREK RAITHBY ARCHITECTURE [DRA] DO NOT SCALE OFF DRAWINGS. WORK TO FIGURED DIMENSIONS ONLY. ALL DIMENSIONS ARE TO BE CONFIRMED ON SITE PRIOR TO COMMENCEMENT OF WORK. REPORT ANY DISCREPANCIES TO THE ARCHITECT. NOMINATED ARCHITECT DEREK RAITHBY REG. 7469. COPYRIGHT DEREK RAITHBY ARCHITECTURE.	Project OFFICE LAYOUT 15/35 OLD NORTHERN RD BAULKHAM HILLS NSW Title FLOOR PLAN	<table><tr><td>Scale</td><td>1:50 @ A3</td></tr><tr><td>Drawn/Checked</td><td>DR/-</td></tr><tr><td>Project No.</td><td>D13xx</td></tr><tr><td>Revision</td><td>B</td></tr></table>		Scale	1:50 @ A3	Drawn/Checked	DR/-	Project No.	D13xx	Revision	B	Drawing No.	02	
	Scale	1:50 @ A3	
Drawn/Checked	DR/-	
Project No.	D13xx	
Revision	B	
<table><tr><td colspan="2"></td><td colspan="2"></td><td colspan="2"></td><td colspan="2"></td><td colspan="2"></td><td colspan="2"></td></tr><tr><td colspan="2"></td><td colspan="2"></td><td colspan="2"></td><td colspan="2"></td><td colspan="2"></td><td colspan="2"></td></tr><tr><td colspan="2"></td><td colspan="2"></td><td colspan="2"></td><td colspan="2"></td><td colspan="2"></td><td colspan="2"></td></tr><tr></tr></table>	