


Floor	Location	Area	Perimeter
Ground floor	HOUSE	108.05	51.80
	GARAGE	32.94	23.24
	ALFRESCO	7.20	10.80
	PORCH	2.05	6.35
		150.24 m ²	

28c CEILING THROUGHOUT
UNLESS NOTED OTHERWISE

FLOOR PLAN
1:100

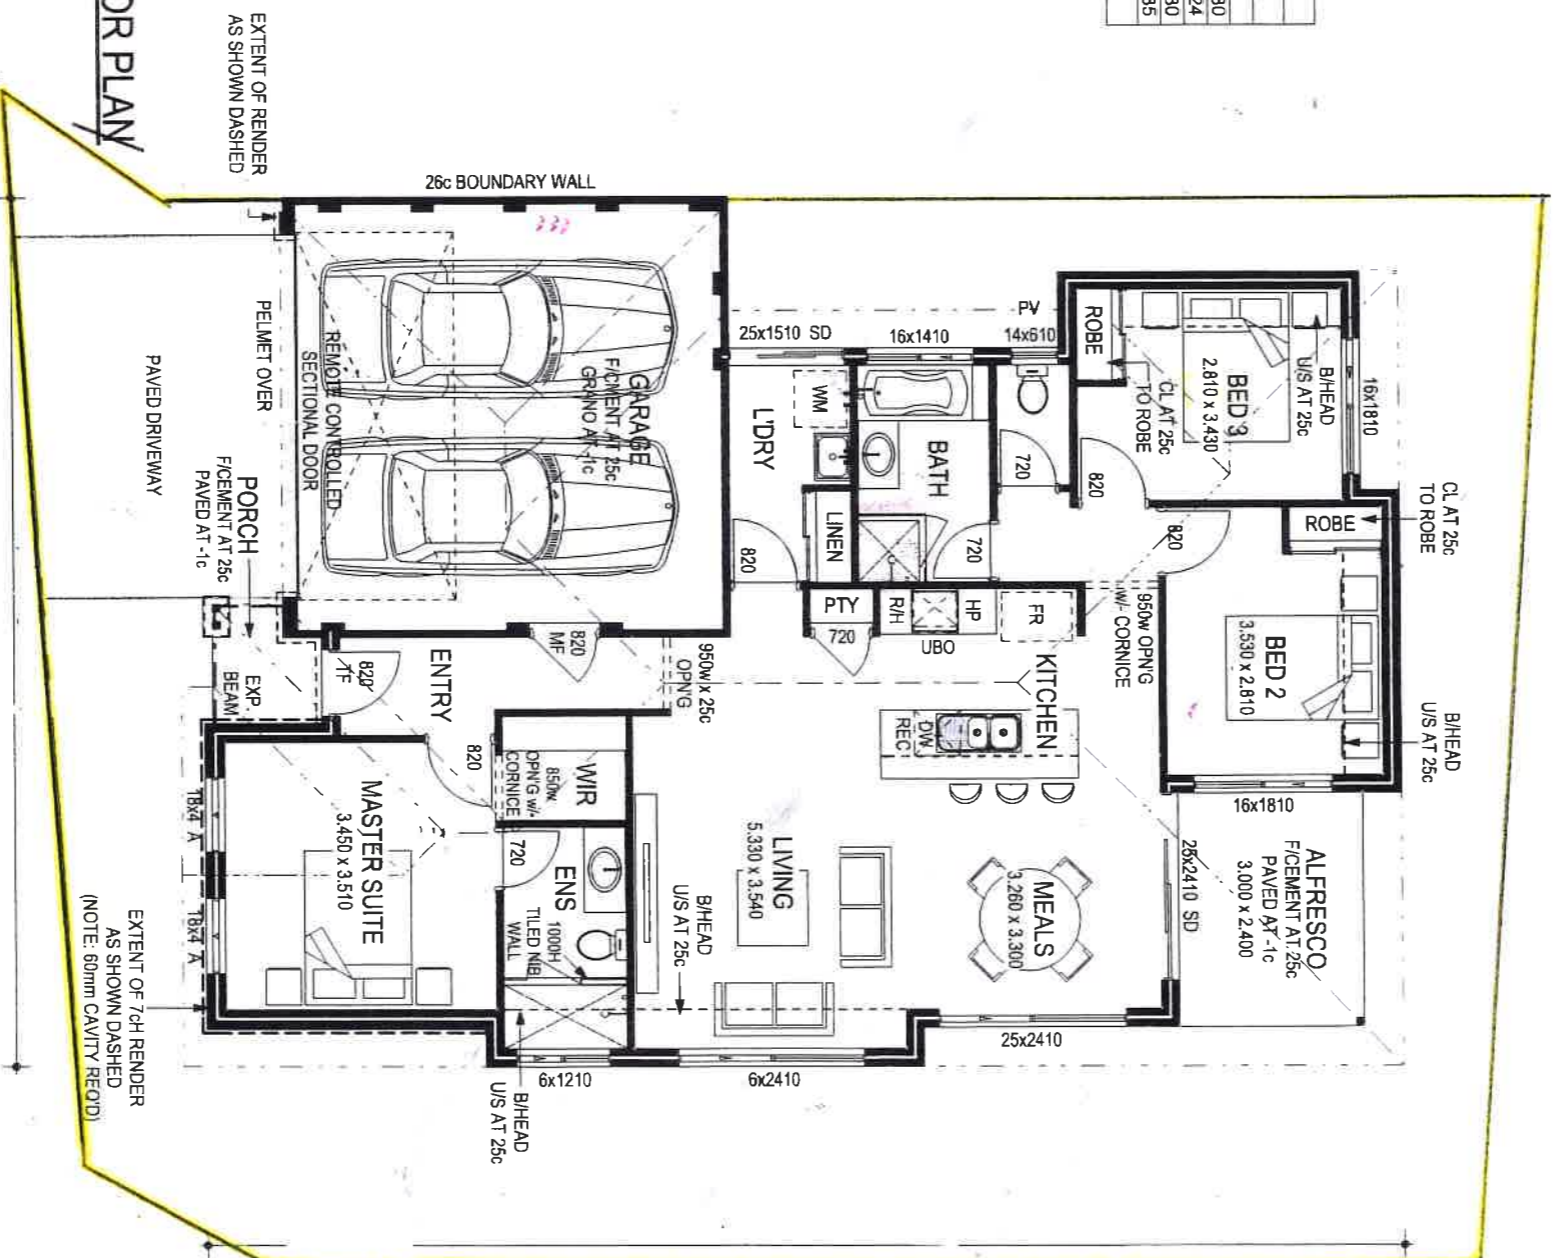

EXTENT OF 70H RENDER
AS SHOWN DASHED
(NOTE: 50mm CAVITY REQ'D)

EXTENT OF RENDER
AS SHOWN DASHED



First homes by Plunkett

34 Burton Street, Cannington, W.A. 6107,
PO Box 379, Victoria Park, W.A. 6979,
Ph 08 9366 0000,
Fx 08 9258 4088,
www.plunkethomes.com.au

Address 21/02/2021

CLIENT:

ADDRESS:

PORT DOUGLAS

MODEL N°

E & OE

DATE

REVISION


© COPYRIGHT

AMC SHEET N° 1 OF 1

JOB N°



COLORBOND ROOF
AT 24° 43' PITCH

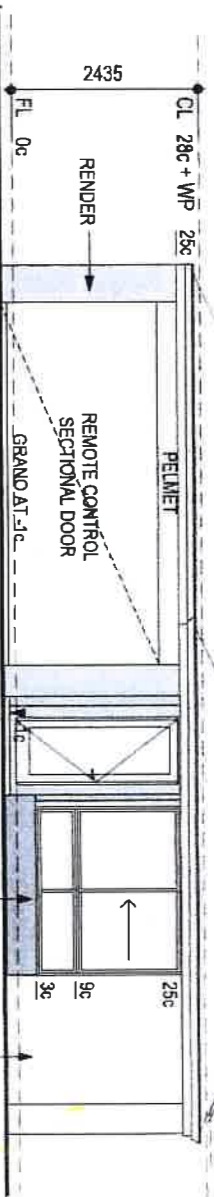

FRONT ELEVATION


1:100

RENDER TO FRONT
ELEVATION ONLY

CONTRASTING
RENDER 1c FACE BRK

Floor	Location	Area	Perimeter
Ground floor	HOUSE	108.05	51.80
	GARAGE	32.94	23.24
	ALFRESCO	7.20	10.80
	PORCH	2.05	6.35
		150.24 m²	

28c CEILING THROUGHOUT
UNLESS NOTED OTHERWISE

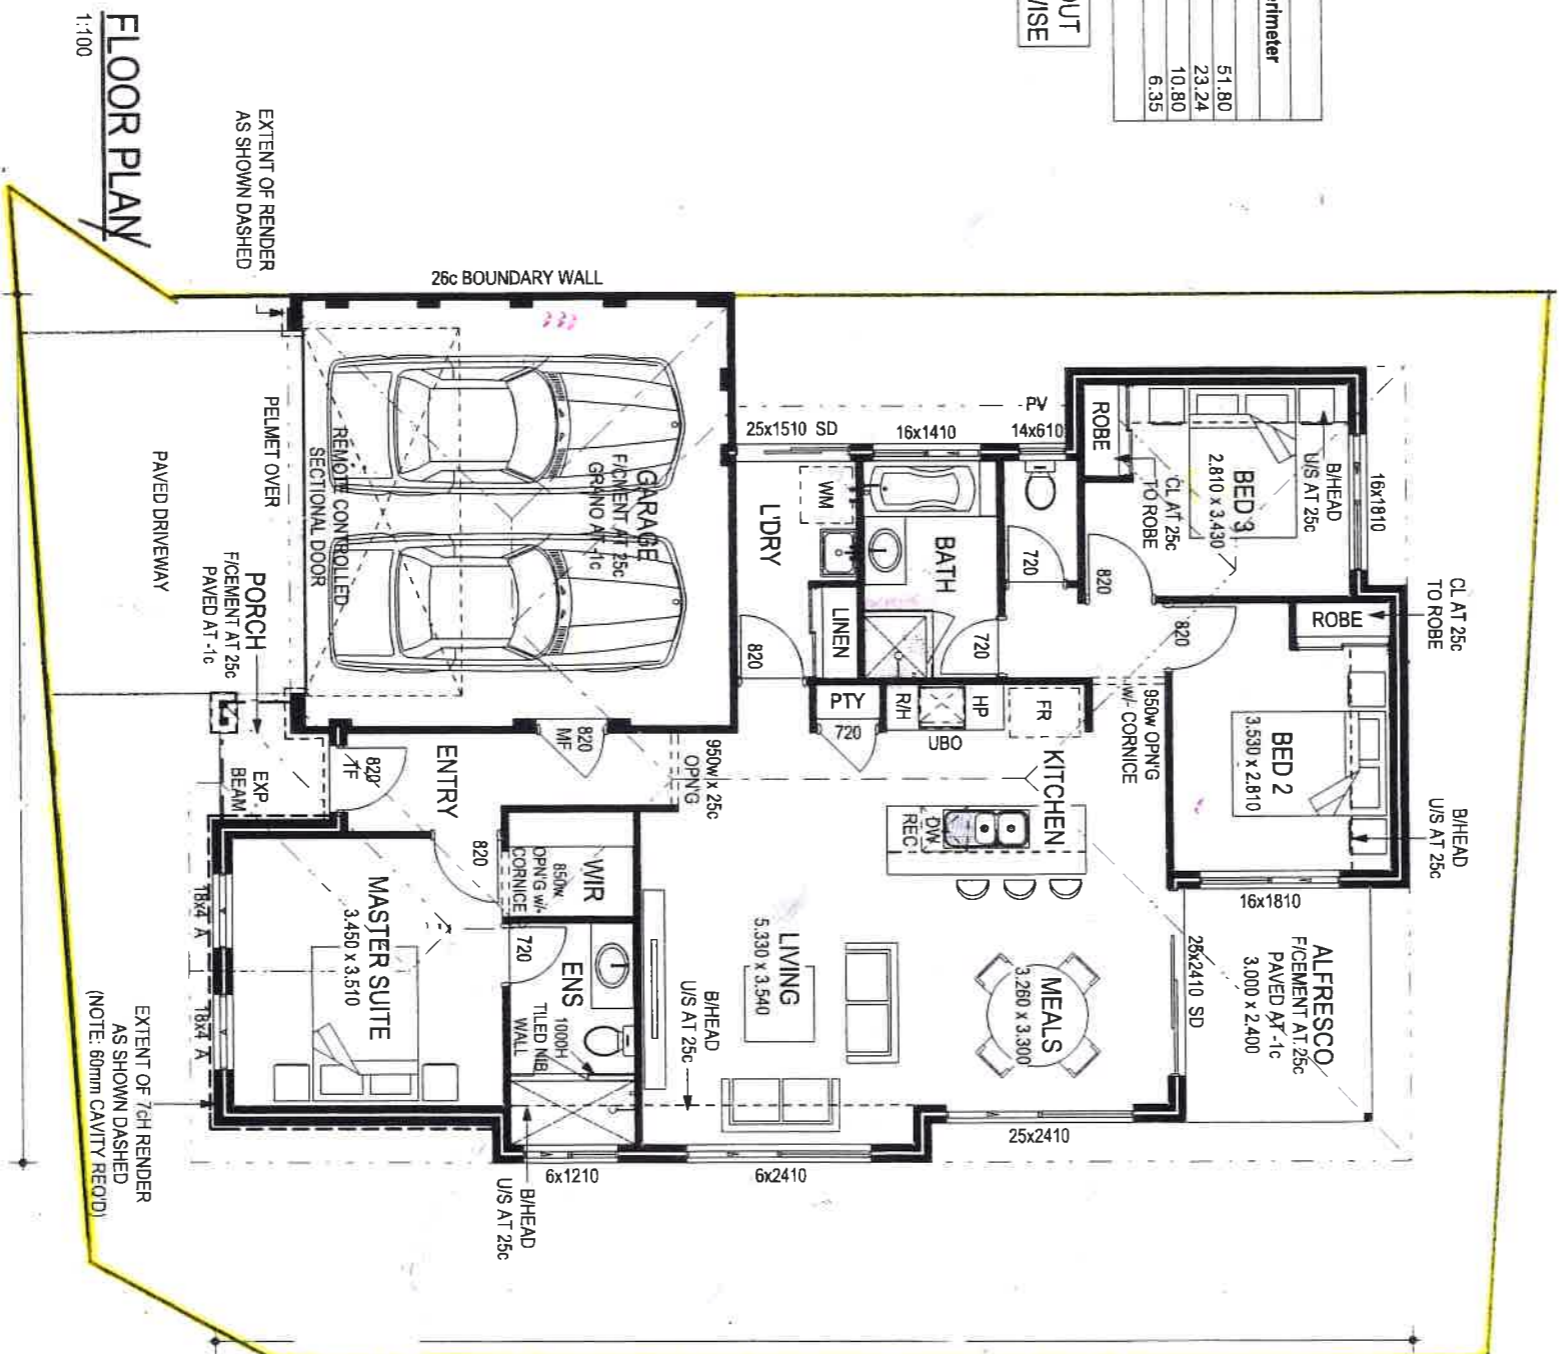

FLOOR PLAN

1:100

EXTENT OF RENDER
AS SHOWN DASHED

EXTENT OF 7th RENDER
AS SHOWN DASHED
(NOTE: 60mm CAVITY REQ'D)



First homes by Plunkett

34 Burton Street, Cannington, W.A. 6107,
PO Box 379, Victoria Park, W.A. 6979,
Ph 08 9366 0000,
Fx 08 9258 4088,
www.plunkethomes.com.au

Address 21/02-102-1

CLIENT:

ADDRESS:

PORT DOUGLAS

REVISION:

MODEL N°

E & OE

DATE

© COPYRIGHT

ANC SHEET N° 1 OF 1

JOS N°

