


GENERAL NOTES
1 CONC SLAB ON GROUND
2 EXTERNAL WALLS FACE BRICK
3 ROOF: COLOURBOND
4 METAL FASCIA AND GUTTER
5 EAVES 450MM
6 CEILING 2400MM
7 TIMBER FRAMES AND TRUSSES
8 LIFT OFF HINGES TO TOILET
9 SHOE DETECTORS MARKED
10 ROOF PITCH 22.5 DEGREES,
11 DOWNPIPS MARKED MAXIMUM
NOT MORE THAN 12 M FROM WALLS
15 PER A6, 3500

TOTAL AREAS	
MAIN FLOOR	184.4 M ²
ALFRESCO	16 M ²
Porch	3.6 M ²
Total	204 M ²

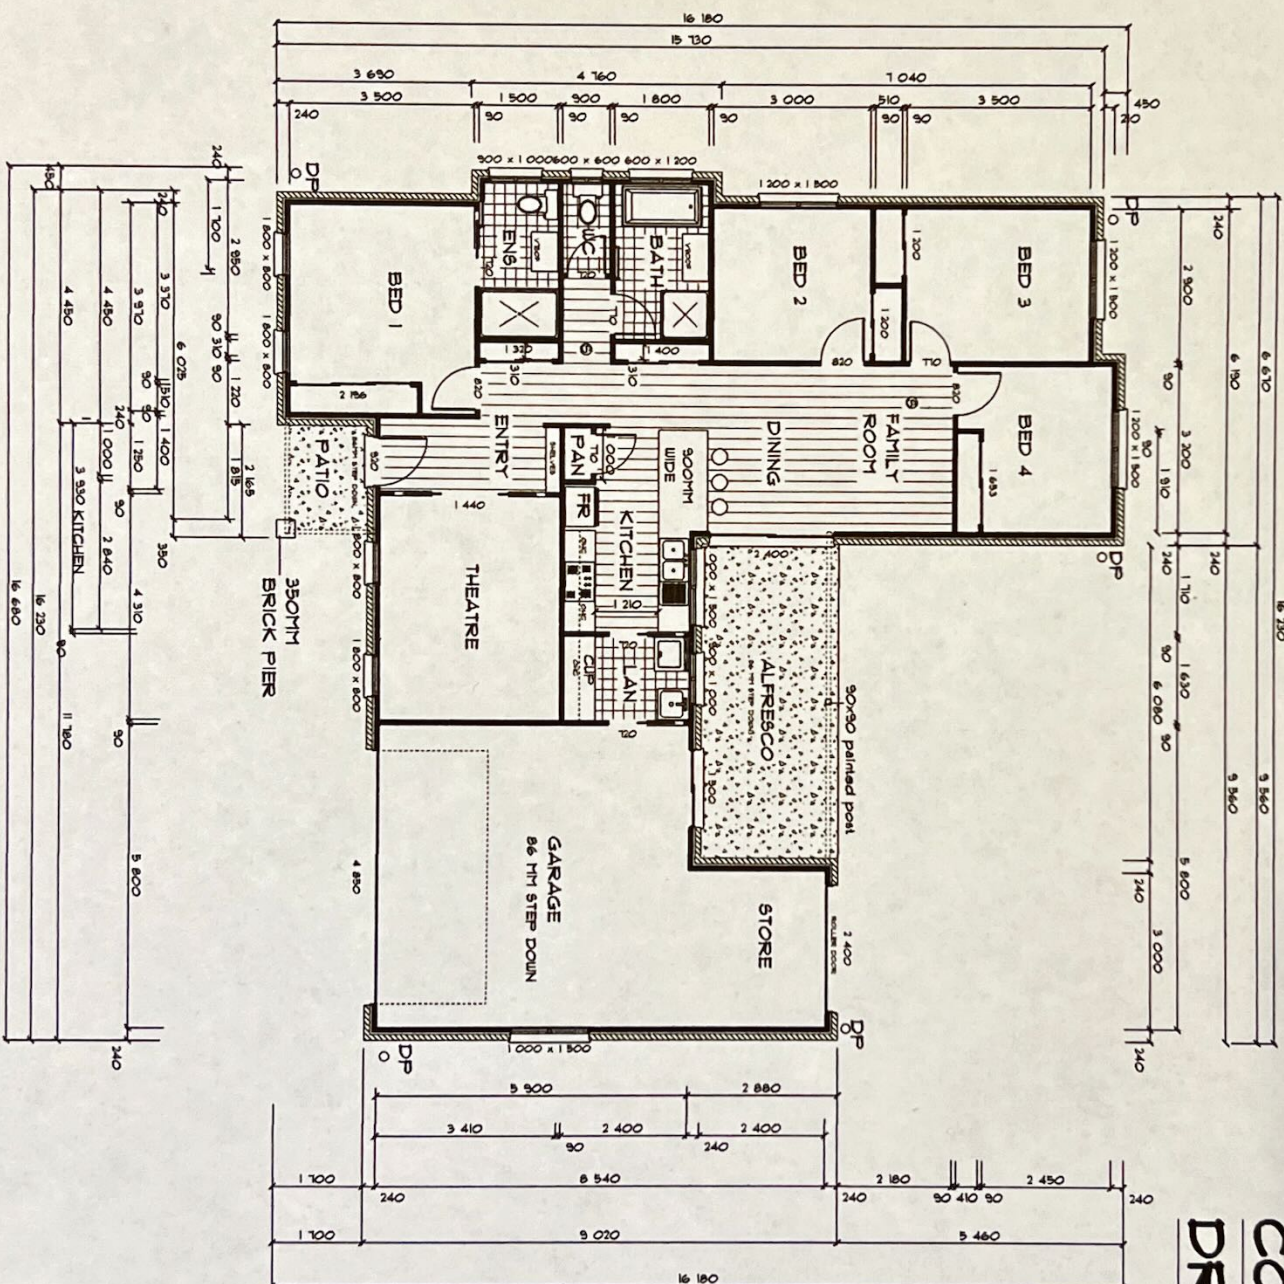

DDD DEFINITIVE DESIGN & DRAFTING PH 0417225513 brad.hutchby@hotmail.com	PROJECT: BRAD HUTCHBY	BUILDER:	SCALE 1:100	PAGE NO 2
	SITE ADDRESS: LOT 64, KINGHAM ST, NORTH TAWMORTH	BRAD HUTCHBY PH 0417225513 brad.hutchby@igpond.com	DATE 12/4/2016 DRAWING NO: 14-16	