


This plan MUST NOT BE FOLDED but may be rolled.

727942

Drawing of Plan must be restricted to the space inside the blue lines

727942

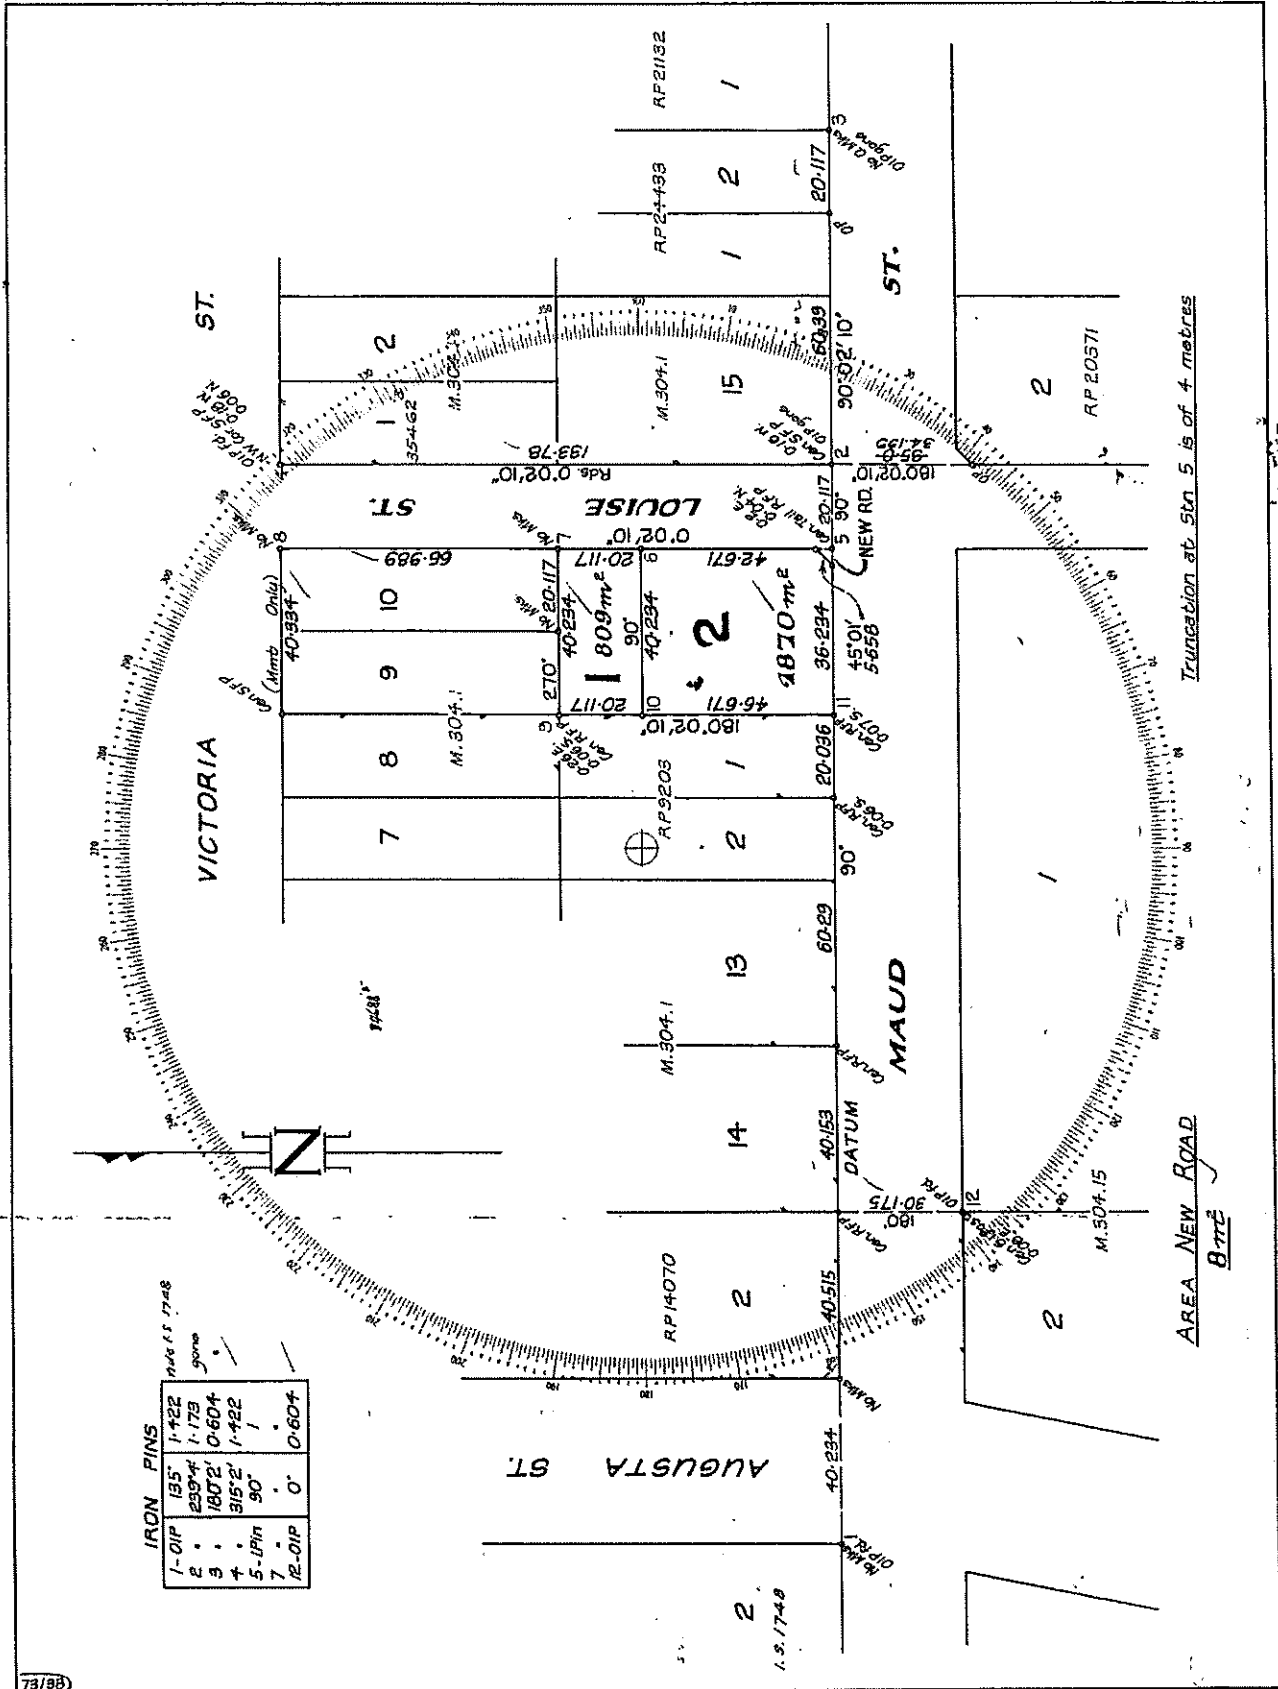

727942

727942

IRON PINS	1-01P	2	3	4	5-10P	7	12-01P
135	1.422	1.173	0.604	1.422	1	0.604	
239.4							
180.2							
315.2							
90							
0							

73/88

Lots 1 & 2 Orig. Portion Allot. 11 of Sect. 7
 Cancelling Allot 11 of Sect 7 on SQ Plan 149 Orig. Grant N.7768
M.304.1 Town of MIRANI SCALE: 1:1000
 Parish of ABINGDON
 Surveyed by J.A. Mirle 1/8/1973 CROWN COPYRIGHT RESERVED REGISTRAR OF TITLES, QUEENSLAND REGISTERED PLAN 727942

This plan MUST NOT BE FOLDED but may be rolled.

Case D/S 2/2/73

No 29777

JOHN ARTHUR MIRLS of MACKAY
 Authorised Surveyor, do hereby solemnly and sincerely declare that I have faithfully and truly surveyed, measured and marked on the ground the parcel of land herein referred to, and that the measurements and boundaries given in this plan are correct, and do not to the best of my belief in any way interfere with the rights or property of any person, owners or occupiers of the land adjoining the above land, and described in the said plan; and I make this solemn declaration conscientiously believing the same to be true, and by virtue of the provisions of the "Oaths Acts, 1827-1960"

J.A. Mirls
 Authorised Surveyor

Made and Signed at **MACKAY** this **15th** day of **August** 19**73** before me.

R. Maguire
 Signature of Registrar of Titles or of a Magistrate

The Council of the **Shire** of **Mirani** certifies that all the requirements of this Council, the Local Government Acts of 1936 to 1973 and all By-Laws have been complied with and approves this Plan of Subdivision subject to

Dated this **13th** day of **September** 19**73**

M. O. Bell Chairman
G. H. H. H. Shire Clerk

I/We **JACOB HOSPERS** as proprietor/s of this land, agree to this Plan of subdivision, and dedicate the new roads shown hereon to public use.

Signature of Proprietor/s *J. Hospers*

It must be sent to the Registrar the plan is not in alignment pending the city.

11/11/73

Calc. Bk. No. **2712**
 Examined **6/12/73**
 Passed **6/12/73**
 Chartered **7/4/73**
 Located **7/4/73**
 Mirani

Particulars entered in Register Book
 Vol. **129** Folio **88**

the **24** day of **DEC** 19**73** at **Mackay**

J. Hospers

SURVEY OF **Lots 1 & 2**

County of **CARLISLE** Parish of **ABINGDON**

Town of **MIRANI** To the Depth of **...**

Cancelling **Allot. 11 of Sect. 7 on S.O. Plan M.304.1**

Orig. Grant **N7768** Orig. **Section Allot. 11 of Sect. 7**

- FOR OFFICE USE ONLY -

Previous Title **D. G. N7768 Vol. 129 - B. 88** **Vol. 129 - S. O. M399 - 15**
 Amendments **not made in office - Vol. 129/24467 (L.A. M.304.1)**

New L.I. Key

Area	Vol.	Folio
1	N7768	129
2	N1050	5

For Additional Plans or Documents Refer to CISP

16.25 overpaid
\$6.25 Refunded **19.12.73**
 For No. **620**
 Use No. **13431**
 Deputy Registrar of Titles

N721280

11888

Notes dec. filed 4/1/73 (amp copy only)

4.90
 2.00 road.
 6.00 seam.
 1.00 photo.
 6.10 over.
\$20.00

13.75 ✓ 20.00 ✓
 13.75 ✓
 76.25 x

\$2.00 Regn. Fee and Photog. see No. **14265** 5/12/73

Lodged by: **173/19806**
Kacrossan & Smith
 Solicitors
Mackay QLD

REGISTERED PLAN **727942**